


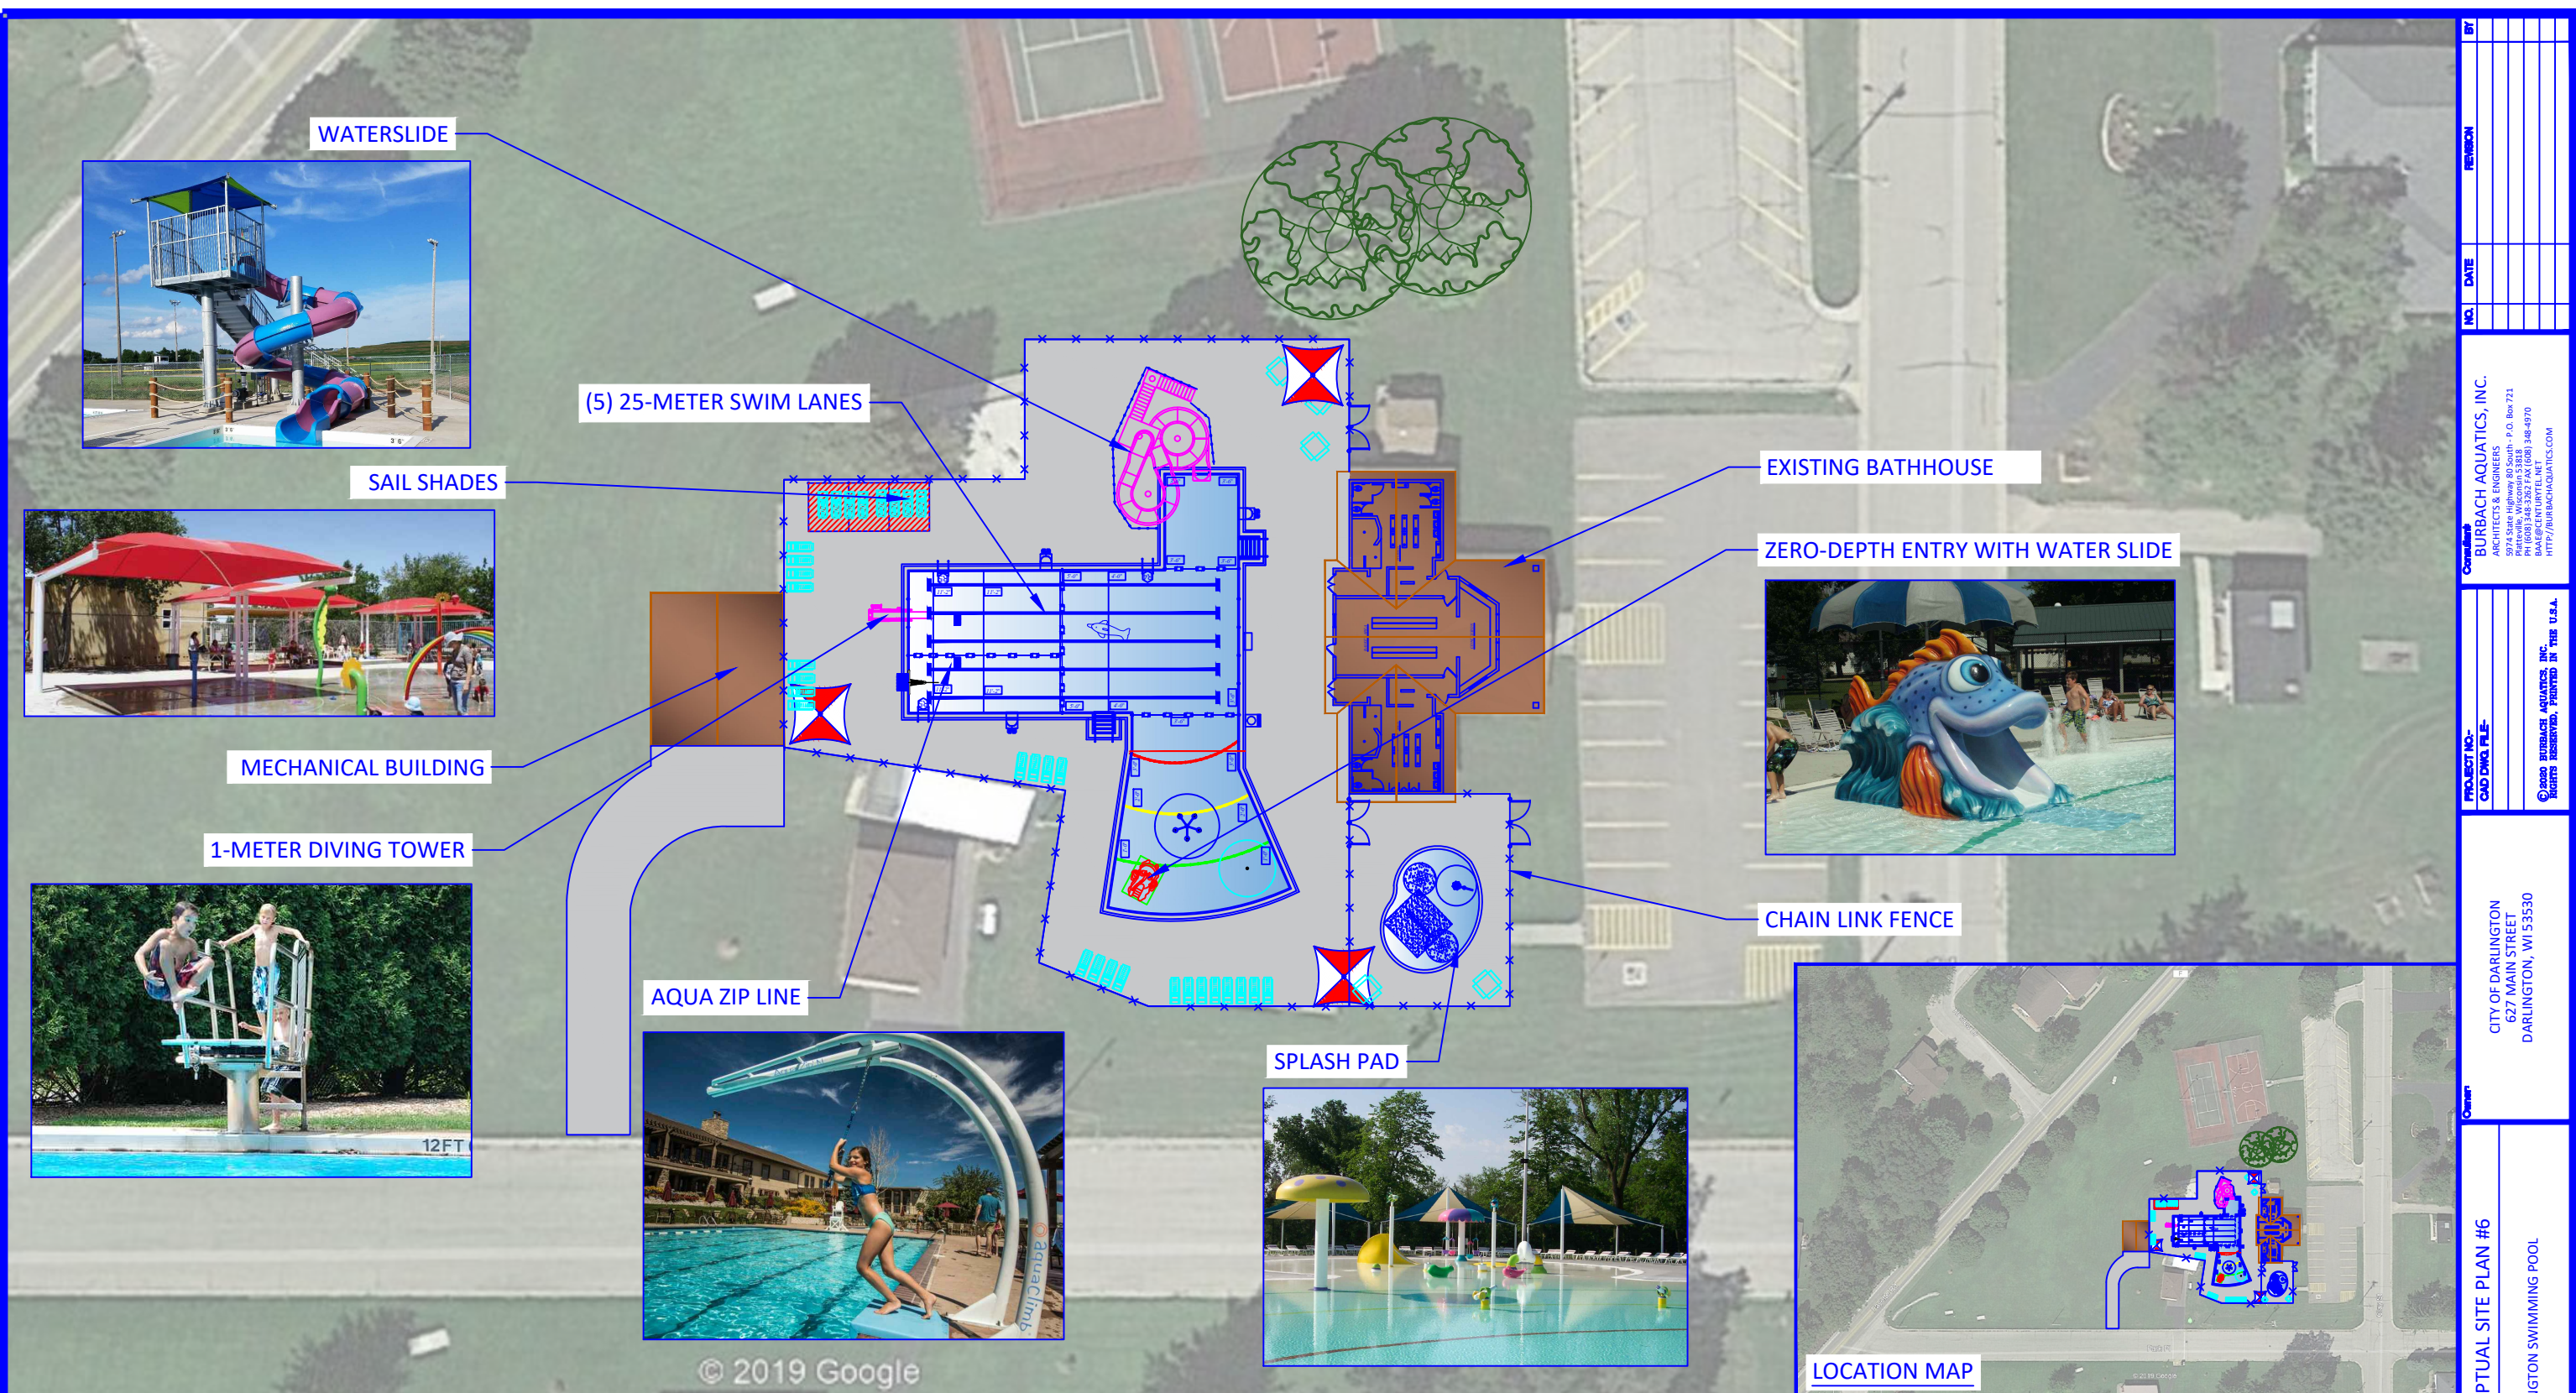


VERSION #6 - CONCEPTUAL SITE PLAN STATISTICS	
EXISTING BATHHOUSE	2,400 SQ. FT.
POOL SURFACE AREA	4,949 SQ. FT.
SPLASH PAD SURFACE AREA	542 SQ. FT.
DECK SURFACE AREA	13,580 SQ. FT.
POOL PATRON CAPACITY	328 PATRONS

VERSION #6 - WATER DEPTH BREAKDOWN		
0 - 2'	1,514 SQ. FT.	28%
2' - 4'	1,804 SQ. FT.	33%
PLUNGE AREA	438 SQ. FT.	8%
4' +	1,733 SQ. FT.	31%

BURBACHAQUATICS, INC.
ARCHITECTS & ENGINEERS
Your Quality Choice for Aquatic Design !

www.burbachaquatics.com | baac@centurytel.net

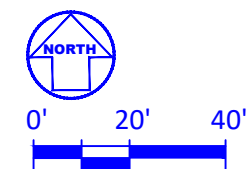

PROJECT NO. CAD DWG FILE	CONSULTANT BURBACHAQUATICS, INC. ARCHITECTS & ENGINEERS 5974 State Highway 80 South - P.O. Box 721 Durand, WI 53017 PH (608) 348-3522 FAX (608) 348-4970 BAAC@CENTURYTEL.NET HTTP://BURBACHAQUATICS.COM	REVISION	BY
		NO.	DATE
CITY OF DARLINGTON 627 MAIN STREET DARLINGTON, WI 53530		CONCEPT SITE PLAN #6 DARLINGTON SWIMMING POOL	
DATE 7-23-2020		SHEET	